

Mrs Donna Evans
Hemyock Parish Council
Hemyock Parish Clerk
Park Farm
Dunkeswell
Honiton, Devon
EX14 4RN

Highways and Traffic Management

Public Rights of Way
County Hall
Exeter
Devon
EX2 4QD

Telephone 01392 383000
Mobile 07811 403556
Fax 01392 381459
Email steve.gardner@devon.gov.uk

Reference: Hemyock Fp 35 PPO
4th March 2016

Dear Mrs Evans,


Footpath No. 35, Hemyock: Proposed diversion 2016

Devon County Council has received an application to divert part of Footpath No. 35, Hemyock near Oxenpark Farm (Mid Devon – grid reference ST134123) as shown on the attached map. The route shown by a solid black line (A-B-C) would be extinguished and the route shown by a black dashed line (A-D-E-C) would be created.

The diversion would be made in the interests of the landowner. The applicant will pay any expenses incurred in bringing the new path into a fit condition for use by the public (including the installation of two foot bridges, one at point D and another at point E).

Please could you let me have any comments on this proposal to be received at the address at the top of this letter or by email no later than **Friday 8th April 2016**. Please contact me if you would like to discuss this.

Yours sincerely,

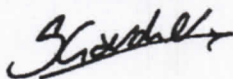


Steve Gardner
Public Rights of Way

Data Protection Act The contents of your reply (including your name, address and other personal information) together with any accompanying drawings and documents may be made publicly available and may be published on the Council's website.

Textphone: 0345 155 1020
www.devon.gov.uk

Strategic Director Place Heather Barnes

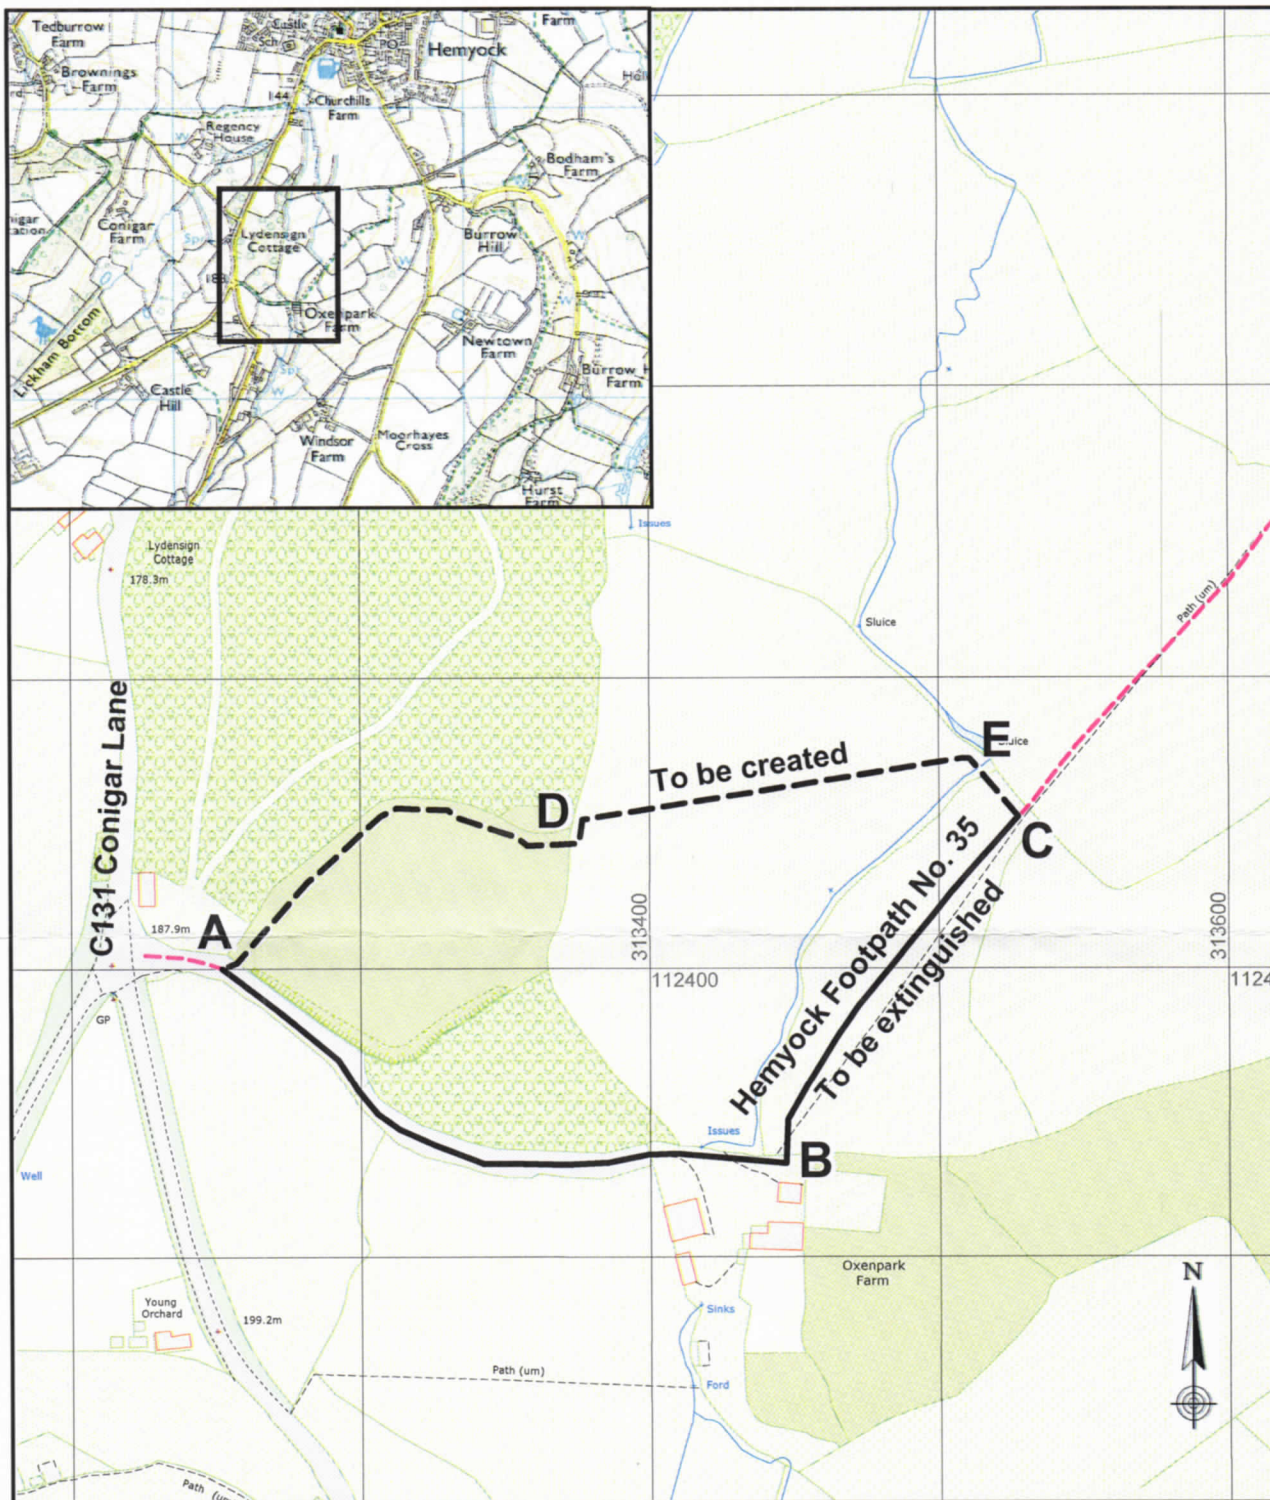

map ref **ST1312**

Reproduced from Ordnance Survey mapping with the permission of the Controller of Her Majesty's Stationery Office © Crown copyright
Unauthorised reproduction infringes Crown copyright and may lead to prosecution or civil proceedings. Licence No. 1000119783

DEVON COUNTY COUNCIL
FOOTPATH No. 35, HEMYOCK
PUBLIC PATH DIVERSION AND DEFINITIVE MAP
AND STATEMENT MODIFICATION ORDER 2016

drawing no. **HCW/PROW/16/006**

date **February 2016**

scale **1:2,500**

drawn by **SCG**

Notation

To be extinguished

To be created

Footpath No.24

A - B - C (approx 370 metres)

A - D - E - C (approx 320 metres)

David Whitton



HEAD OF HIGHWAYS, CAPITAL DEVELOPMENT & WASTE