

ROAD TRAFFIC REGULATION ACT 1984

SECTION 14

THE COUNTY OF DEVON (TEMPORARY RESTRICTION) (ROAD FROM PENN CROSS TO
COMBE HILL CROSS, HEMYOCK) NOTICE 2021

TEMPORARY 30MPH AND 40MPH SPEED LIMITS

DEVON COUNTY COUNCIL hereby give NOTICE that:

On **SUNDAY 28 FEBRUARY 2021**
for a maximum of 5 days

Anticipated Finish **SUNDAY 28 FEBRUARY 2021**

No person shall cause or permit any vehicle to proceed at a speed greater than 30 OR 40 miles per hour on the sections of Affected Roads when temporary traffic signing is in place.

Roads affected -

ROAD FROM PENN CROSS TO COMBE HILL CROSS, HEMYOCK

This temporary restriction is considered necessary to enable -
**ACCESS TO UNDERGROUND STRUCTURES - FIBRE CABLING FOR NEW
CUSTOMER CONNECTION.**

For additional information contact:


SUNBELT RENTALS UK
Telephone: **0370 050 0792**

Dated: SUNDAY 28 FEBRUARY 2021

Meg Booth
Chief Officer of Highways, Infrastructure
Development & Waste
Devon Highways
Devon County Council
County Hall
Exeter
EX2 4QD

Ref: TTRO2138035



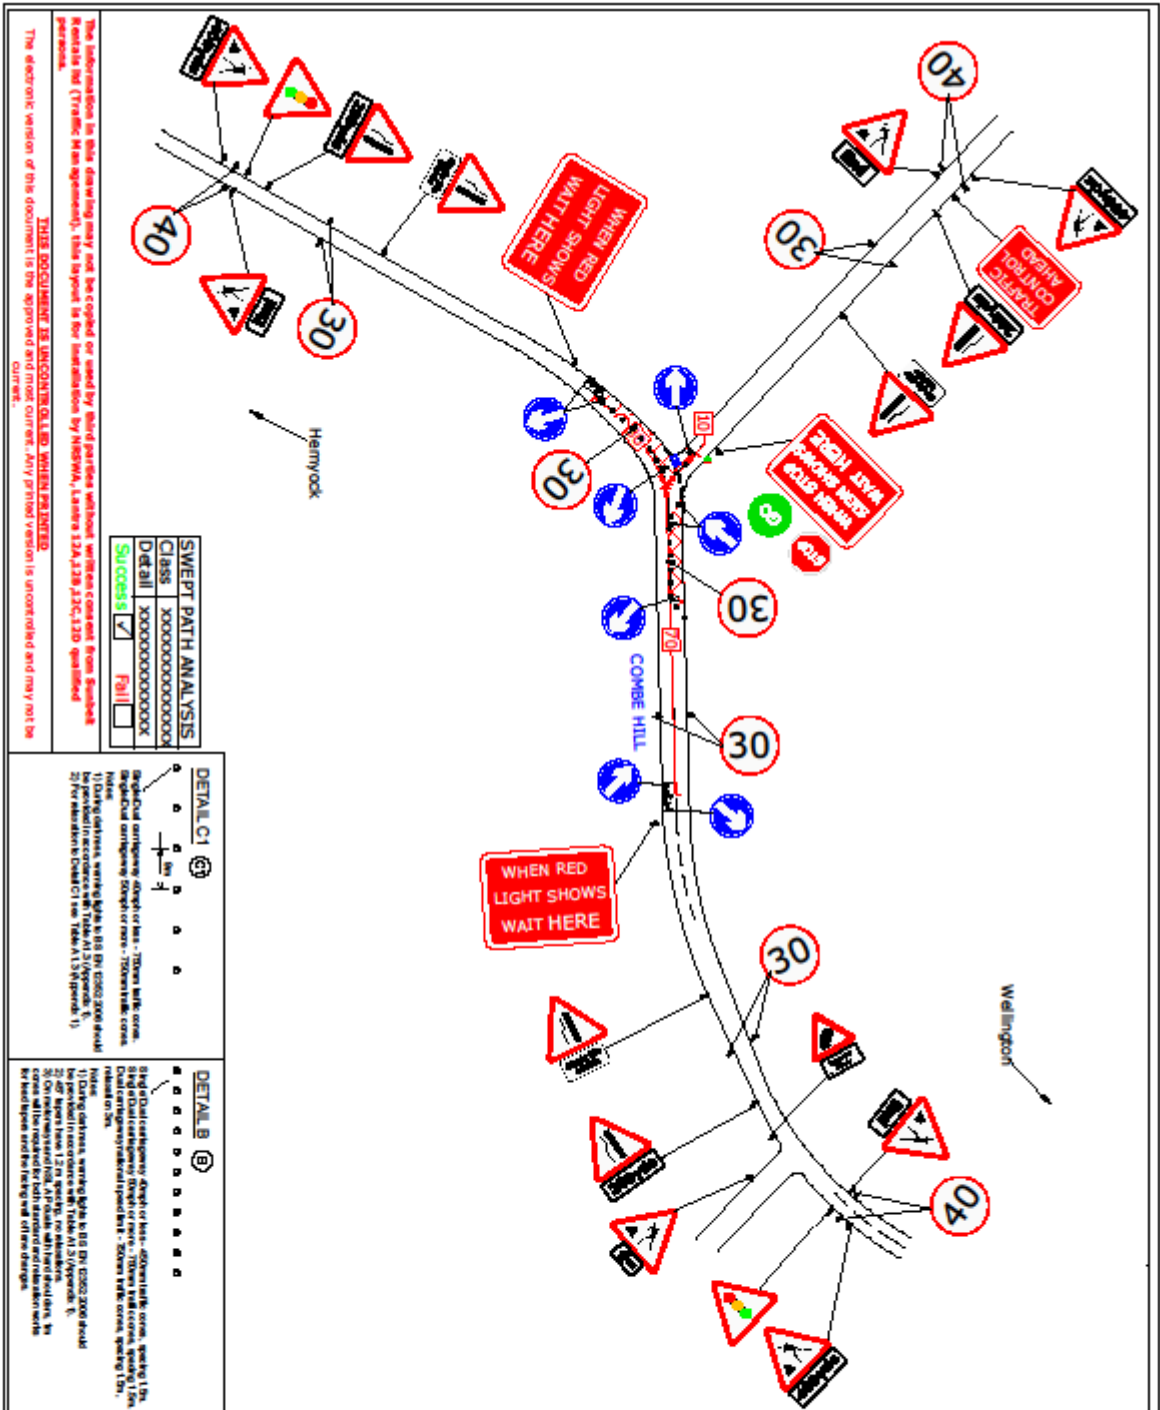














KEY

- Traffic sign
- Traffic cone
- No Parking cone
- Traffic signal
- Permit signal head
- Working Space
- Controlled area
- Controlled Barrier
- Pedestrian crossing
- Bus Stop

PHASE 1	PHASE 2
GO	GO
R 5	R 10
G 40	G 40

SWEEP PATH ANALYSIS

CLASS	XXXXXXXXXXXXXXXXXX
DETAIL	XXXXXXXXXXXXXXXXXX
SUCCESS	<input checked="" type="checkbox"/> Pass <input type="checkbox"/> Fail

DETAIL C1



DETAIL B




THIS DOCUMENT IS UNCONTROLLED WHEN PRINTED

The electronic version of this document is the approved and most current. Any printed version is uncontrolled and may not be current.